


NOTES:

1. DURING STREET CLOSURE CONTRACTOR SHALL TURN OFF TRAFFIC SIGNAL AND COVER HEADS AT EVELYN AVE AND FRANCES ST. CONTRACTOR SHALL NOTIFY CITY DEPARTMENT OF PUBLIC WORKS WHO WILL TURN OFF SIGNAL 48 HOURS PRIOR TO CLOSURE OF FRANCES ST.
2. LOCATE TEMPORARY BUS STOPS IN COORDINATION WITH CITY AND VTA FIVE DAYS PRIOR TO CLOSURE OF FRANCES STREET.

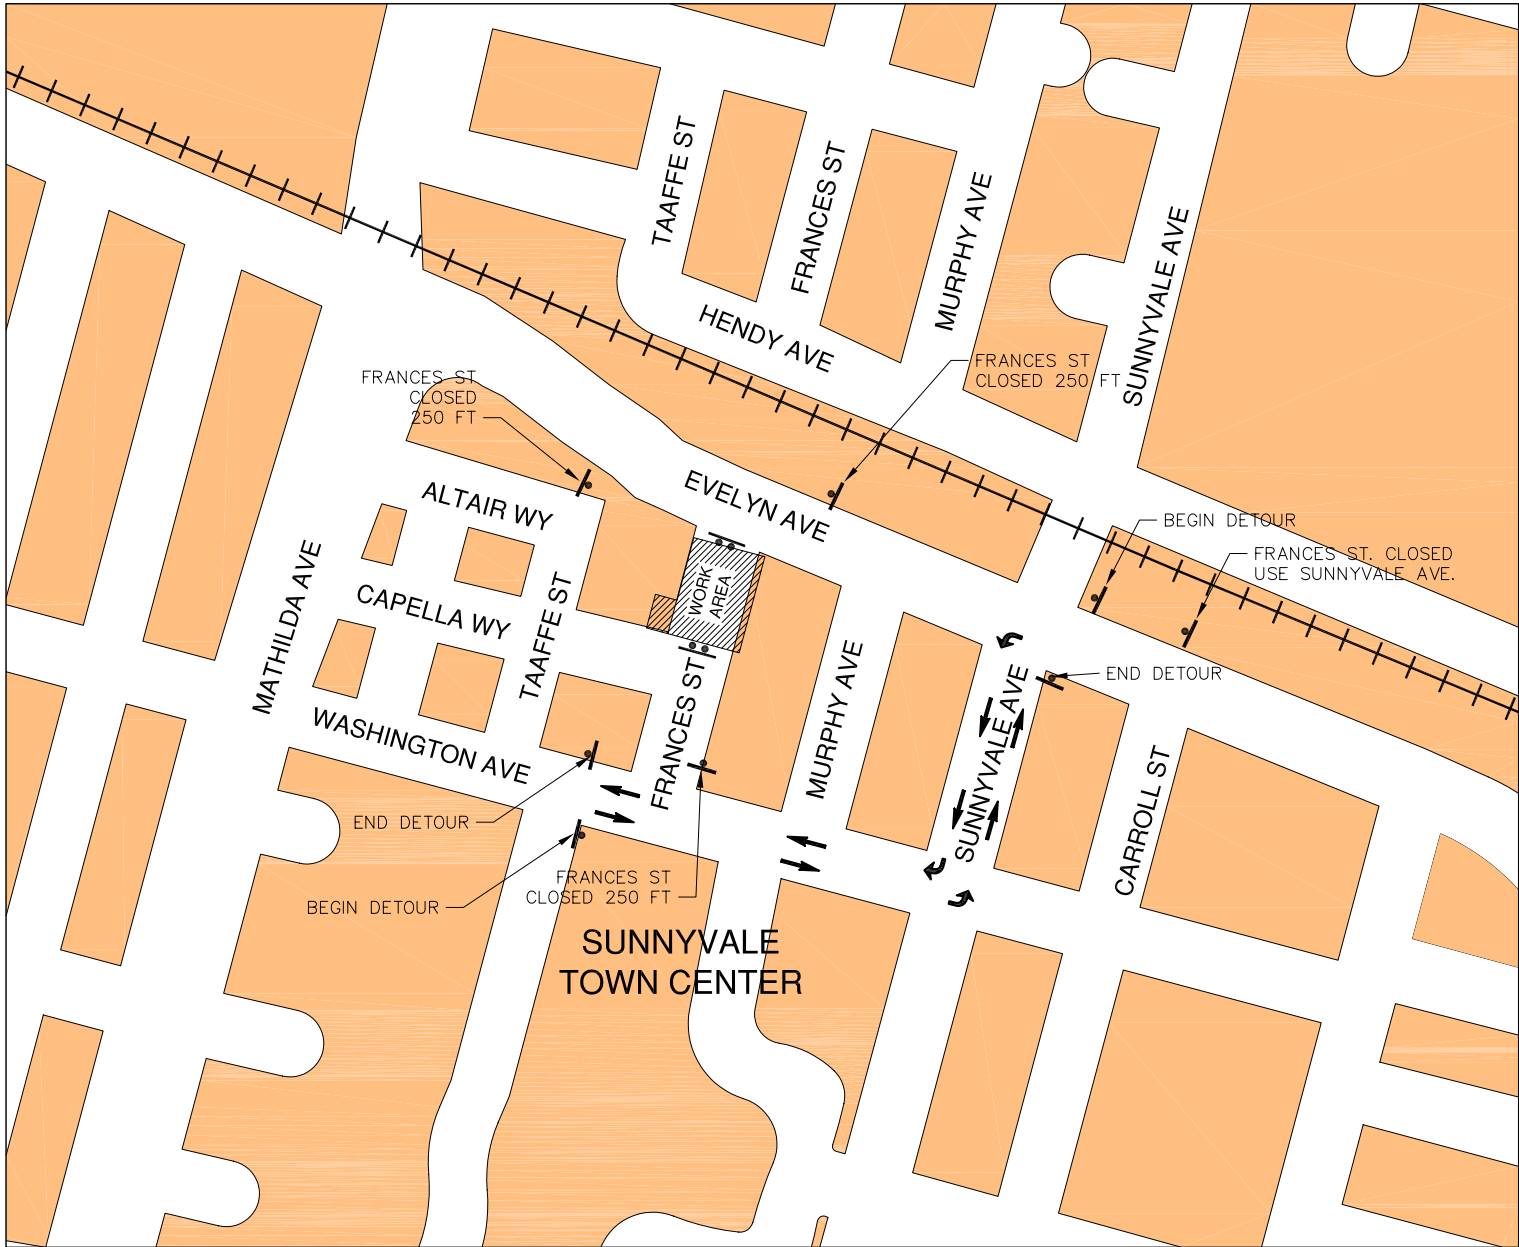

	</
--	--	----

FOR REDUCED PLANS
ORIGINAL SCALE IS IN INCHES

0 1 2 3